
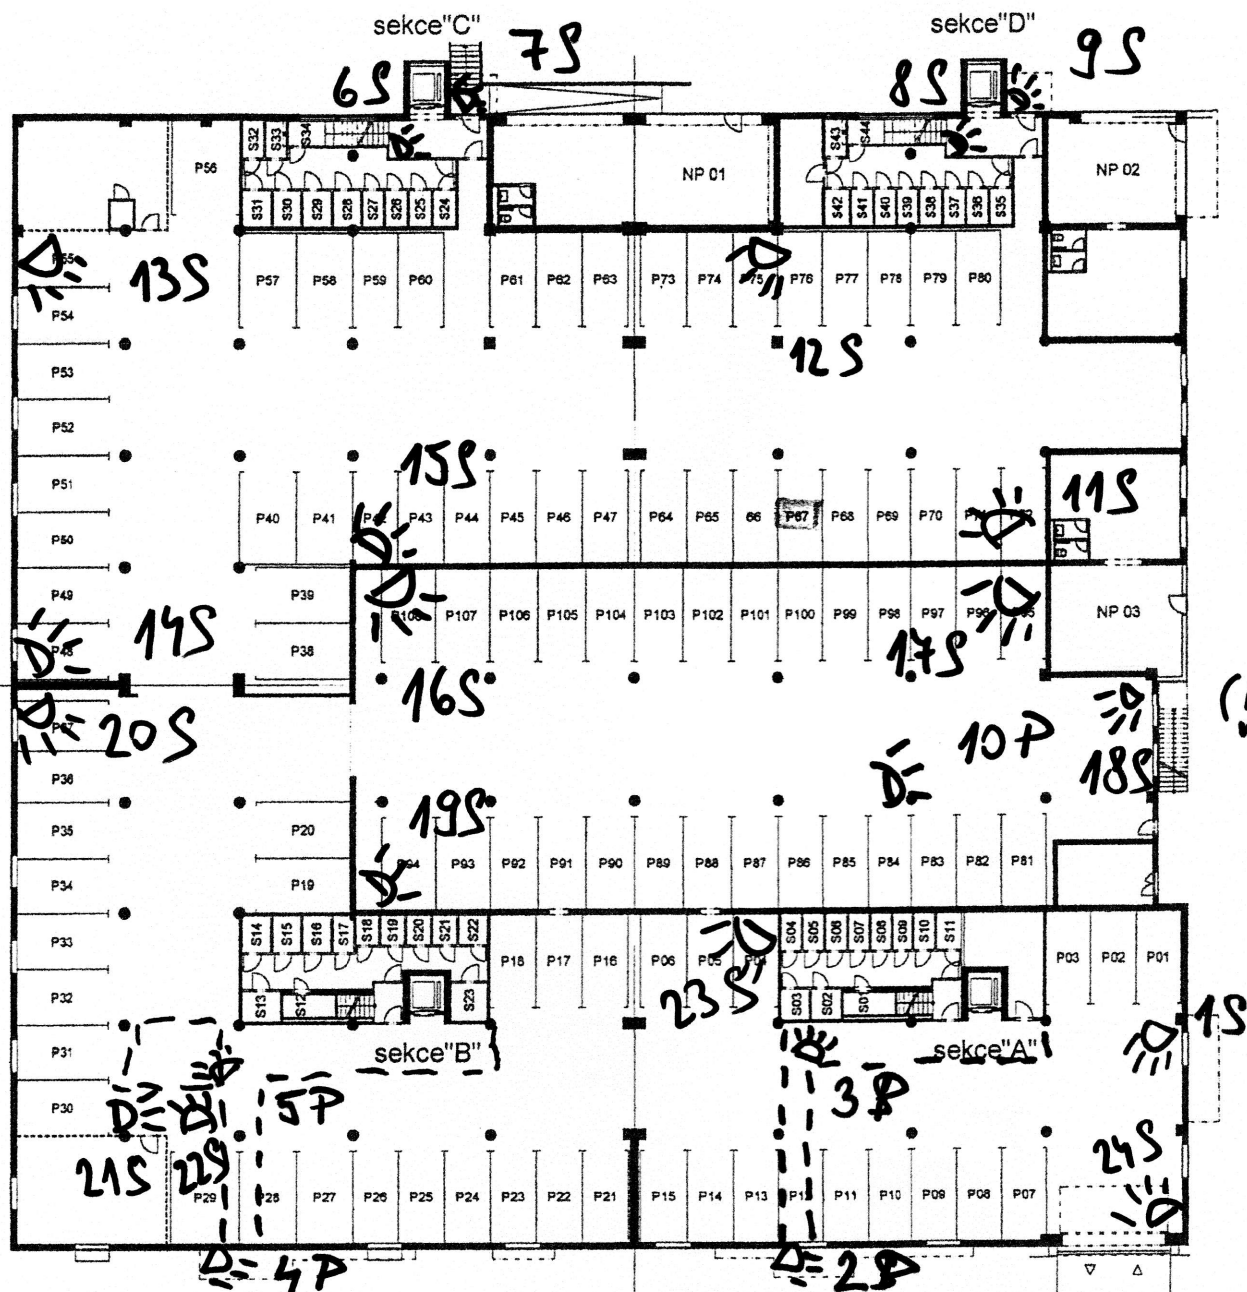


PANORAMA SYLVÁN

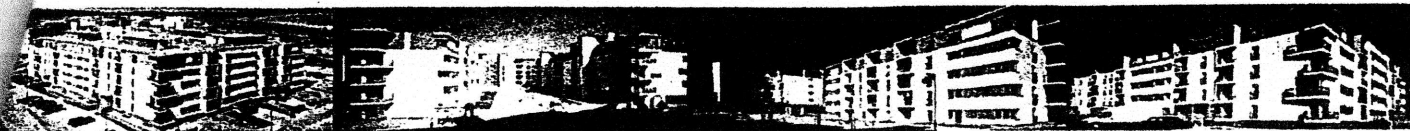

NEBYT. PROSTORY
OZNAČENÍ A VELIKOST

NP01	61.48
NP02	79.39
NP03	78.67

SKLEPY SEKCE "A"
OZNAČENÍ A VELIKOST

S01	3.36
S02	2.60
S03	2.55
S04	2.20
S05	2.20
S06	2.20
S07	2.20
S08	2.20
S09	2.20
S10	2.20
S11	2.65

SKLEPY SEKCE "B"
OZNAČENÍ A VELIKOST

S12	3.36
S13	3.33
S14	2.99
S15	3.00
S16	3.00
S17	2.20
S18	2.00
S19	2.00
S20	2.00
S21	2.00
S22	2.40
S23	3.84

SKLEPY SEKCE "C"
OZNAČENÍ A VELIKOST

S24	2.30
S25	2.30
S26	2.30
S27	2.20
S28	2.94
S29	3.00
S30	3.00
S31	2.99
S32	2.20
S33	2.15
S34	2.57

SKLEPY SEKCE "D"
OZNAČENÍ A VELIKOST

S35	2.30
S36	2.30
S37	2.30
S38	2.30
S39	2.24
S40	2.30
S41	2.30
S42	2.60
S43	2.14
S44	2.57

CELKOVÉ SCHEMA - PARKOVACÍ STÁNÍ, SKLEPNÍ KÓJE, NEBYTOVÉ PROSTORY
SUTERÉN

M 1:400



Investor:

O-APARTMENTS SYLVÁN a.s.

Generální zhotovitel:

STAFIN
www.stafin.cz

Projektant:

AVE architekt. a.s.

